


GRUNDRISS

FLÄCHENTEILUNG

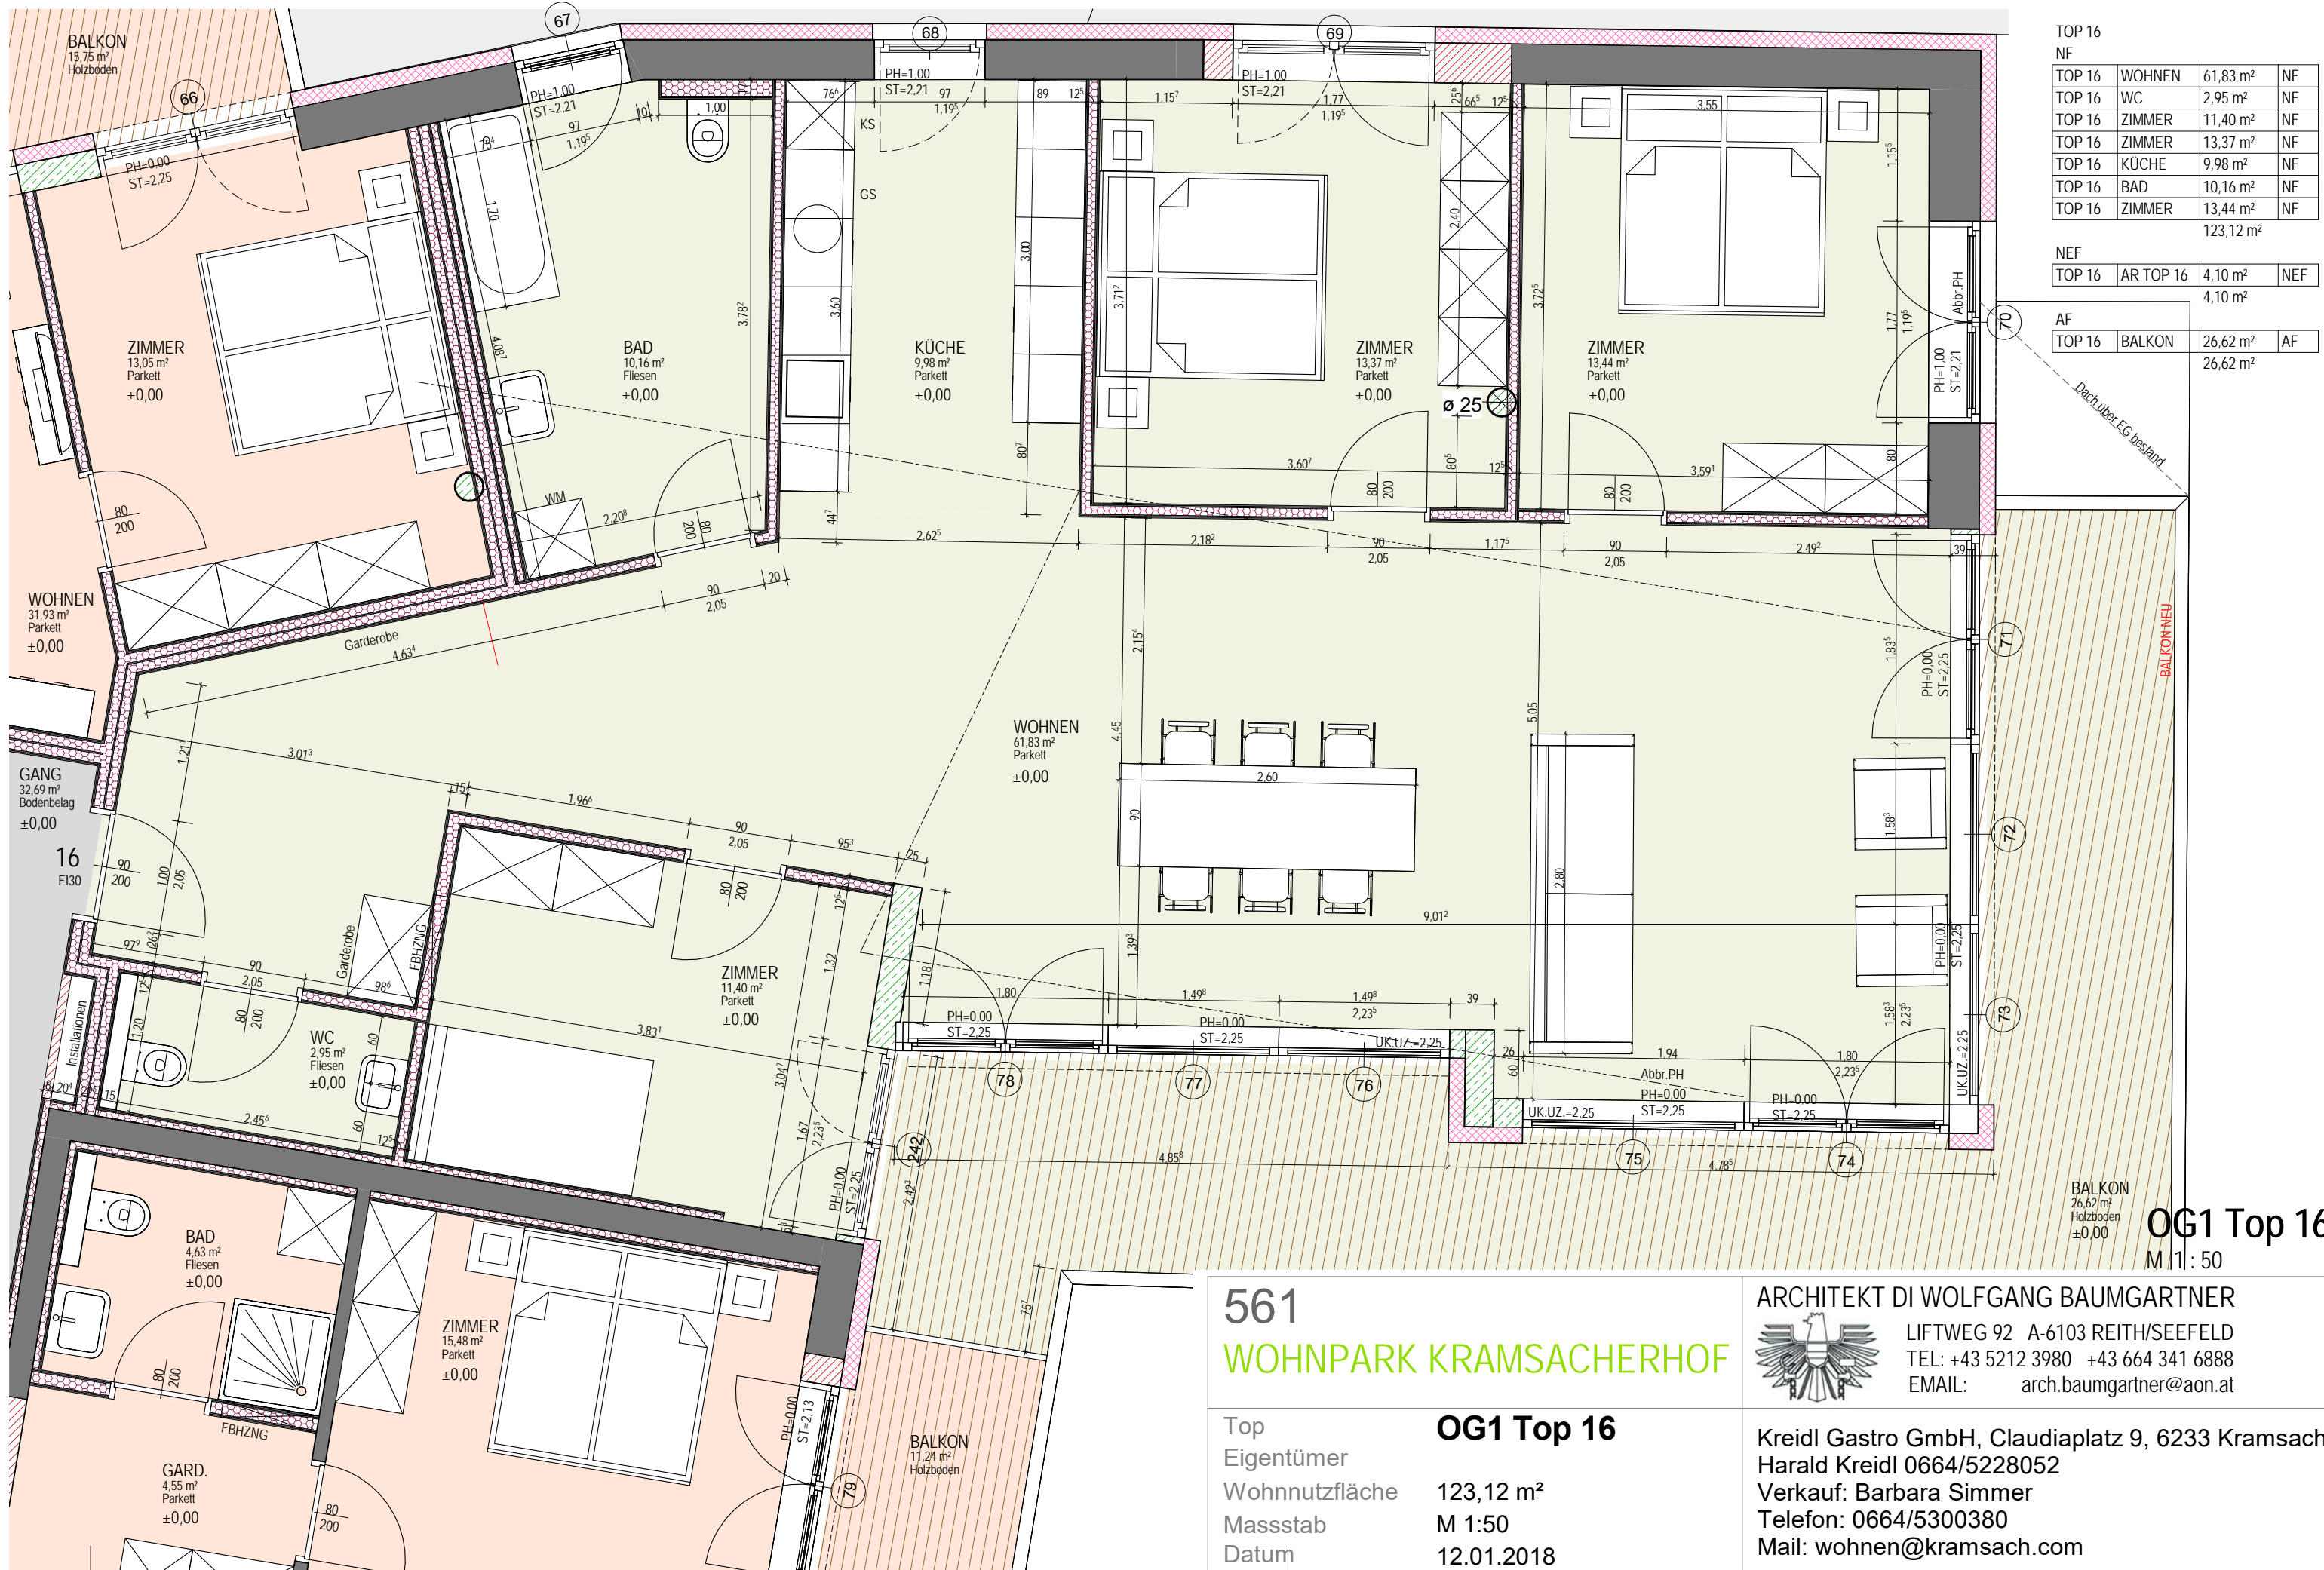

TOP 16			
NF			
TOP 16	WOHNEN	61,83 m ²	NF
TOP 16	WC	2,95 m ²	NF
TOP 16	ZIMMER	11,40 m ²	NF
TOP 16	ZIMMER	13,37 m ²	NF
TOP 16	KÜCHE	9,98 m ²	NF
TOP 16	BAD	10,16 m ²	NF
TOP 16	ZIMMER	13,44 m ²	NF
		123,12 m ²	
NEF			
TOP 16	AR TOP 16	4,10 m ²	NEF
		4,10 m ²	
AF			
TOP 16	BALKON	26,62 m ²	AF
		26,62 m ²	

OG1 Top 16
M 1:50

561
WOHN PARK KRAMSACHERHOF

ARCHITEKT DI WOLFGANG BAUMGARTNER

 LIFTWEG 92 A-6103 REITH/SEEFELD
 TEL: +43 5212 3980 +43 664 341 6888
 EMAIL: arch.baumgartner@aon.at

Top **OG1 Top 16**
 Eigentümer
 Wohnnutzfläche 123,12 m²
 Massstab M 1:50
 Datum 12.01.2018

Kreidl Gastro GmbH, Claudiaplatz 9, 6233 Kramsach
 Harald Kreidl 0664/5228052
 Verkauf: Barbara Simmer
 Telefon: 0664/5300380
 Mail: wohnen@kramsach.com